




FRONT SIDEWALL ELEVATION

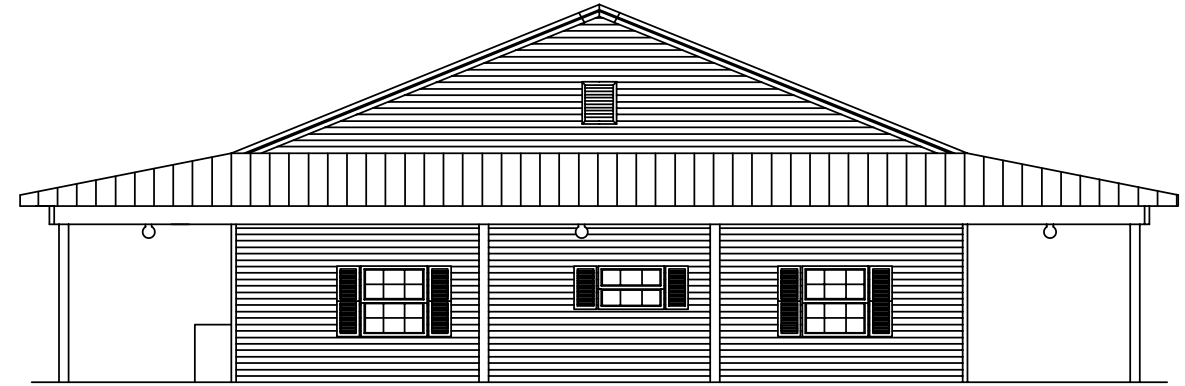

LEFT ENDWALL ELEVATION

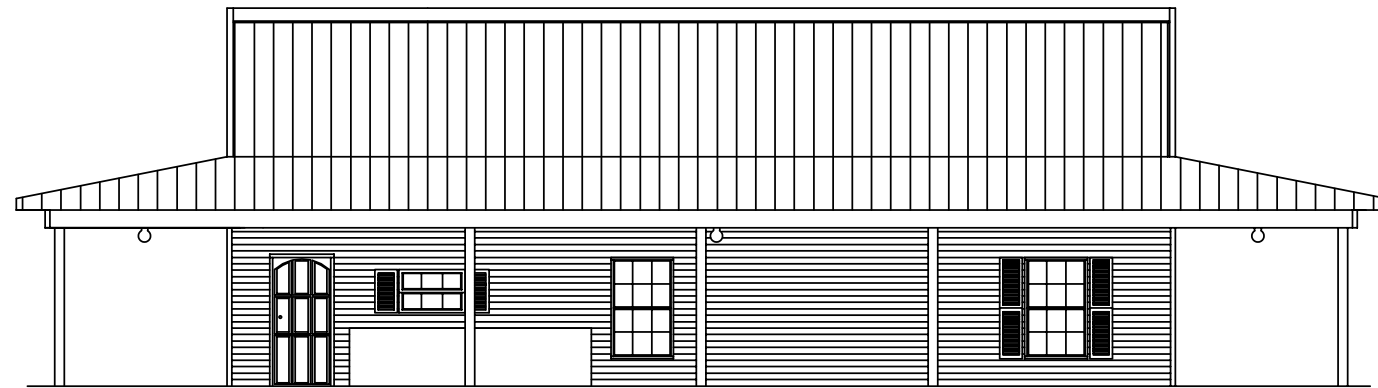


BACK SIDEWALL ELEVATION

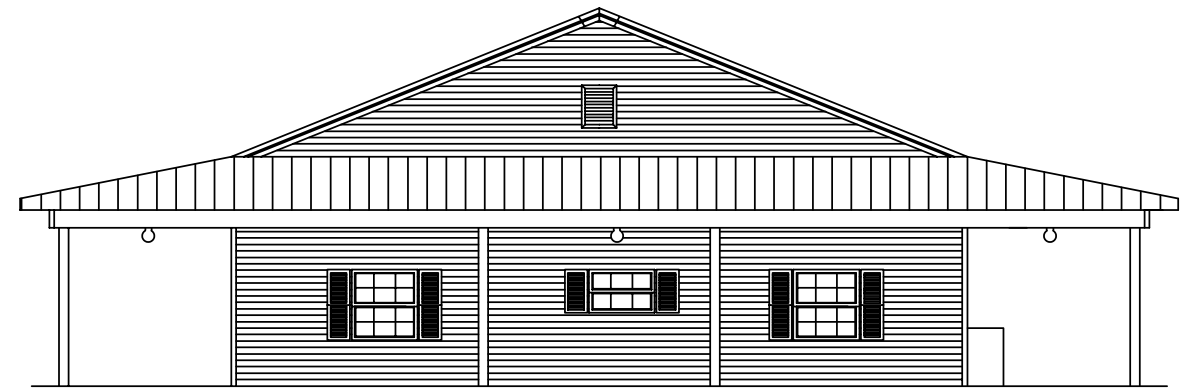

RIGHT ENDWALL ELEVATION

REVISIONS				KODIAK STEEL HOMES			
NO.	DATE	DESCRIPTION	BY	CK'D	Kodiak Steel Homes, Inc 7301 Industry Drive North Little Rock, AR 72117		
					ELEVATIONS "A"		
DESCRIPTION:					STYLE: AUGUSTA 2		
DRN. BY					SIZE: 37'-0" X 48'-0"		
EAP					CODE		
HDS					TE4		
DATE					SHEET NO.		
04/03					A1 OF 6		
SCALE					REV. #		
NTS							

**DISCLAIMER:**  
 THIS FLOOR PLAN IS FOR REFERENCE ONLY.  
 LOCAL BUILDING CODES AND REGULATIONS  
 MAY CONFLICT.

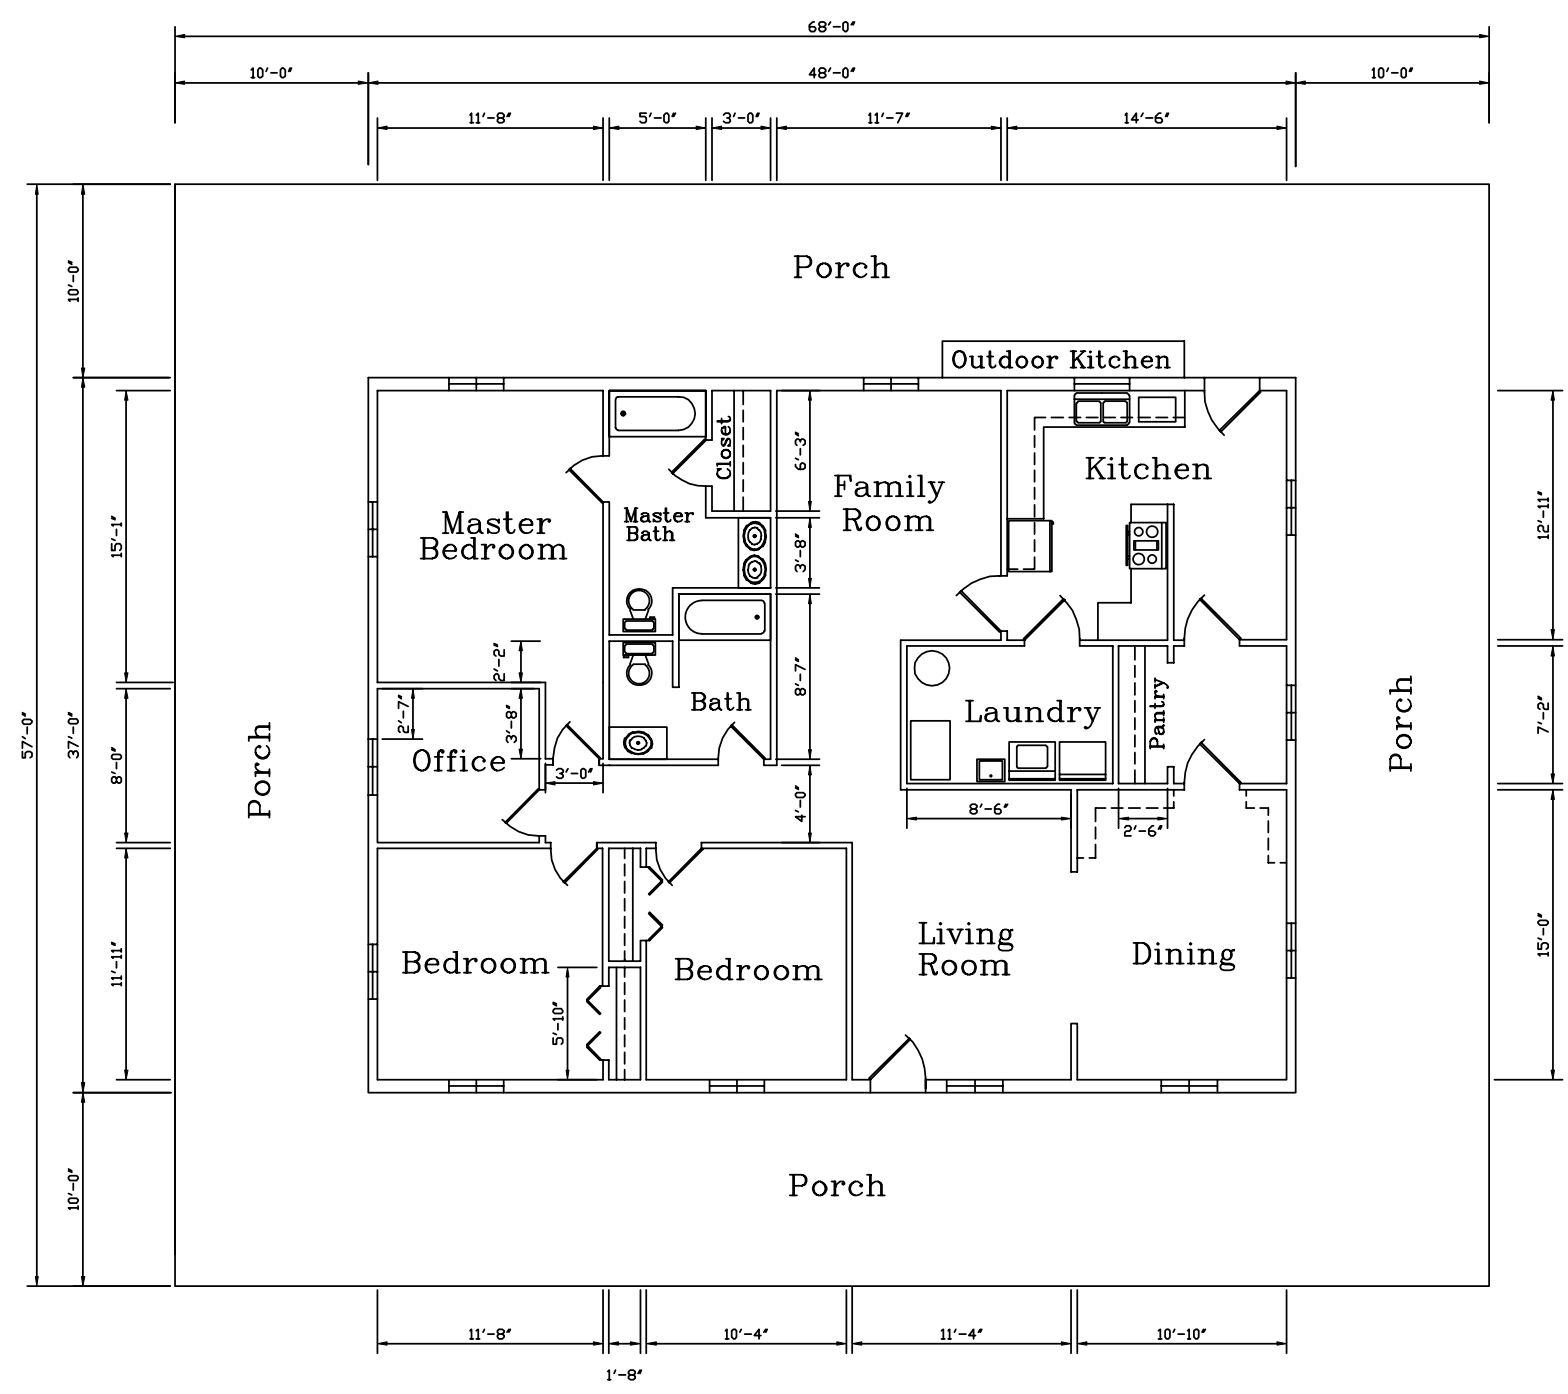

EXTERIOR FLOOR PLAN WINDOW AMOUNT = 13  
 EXTERIOR FLOOR PLAN DOOR AMOUNT = 2

REVISIONS				KODIAK STEEL HOMES			
NO.	DATE	DESCRIPTION	BY	CK'D	Kodiak Steel Homes, Inc 7301 Industry Drive North Little Rock, AR 72117		
					DESCRIPTION: FLOOR PLAN "A"		
					STYLE: AUGUSTA 2		SIZE: 37'-0" X 48'-0"
					DRN. BY: EAP	CK'D BY: HDS	DATE: 04/03
					SCALE: NTS	CODE: TE4	SHEET NO. A2 OF 6
							REV. #

© COPYRIGHT 2003 ALL STEEL HOMES, INC.